


Garden Commerce Parkway (60' ROW)

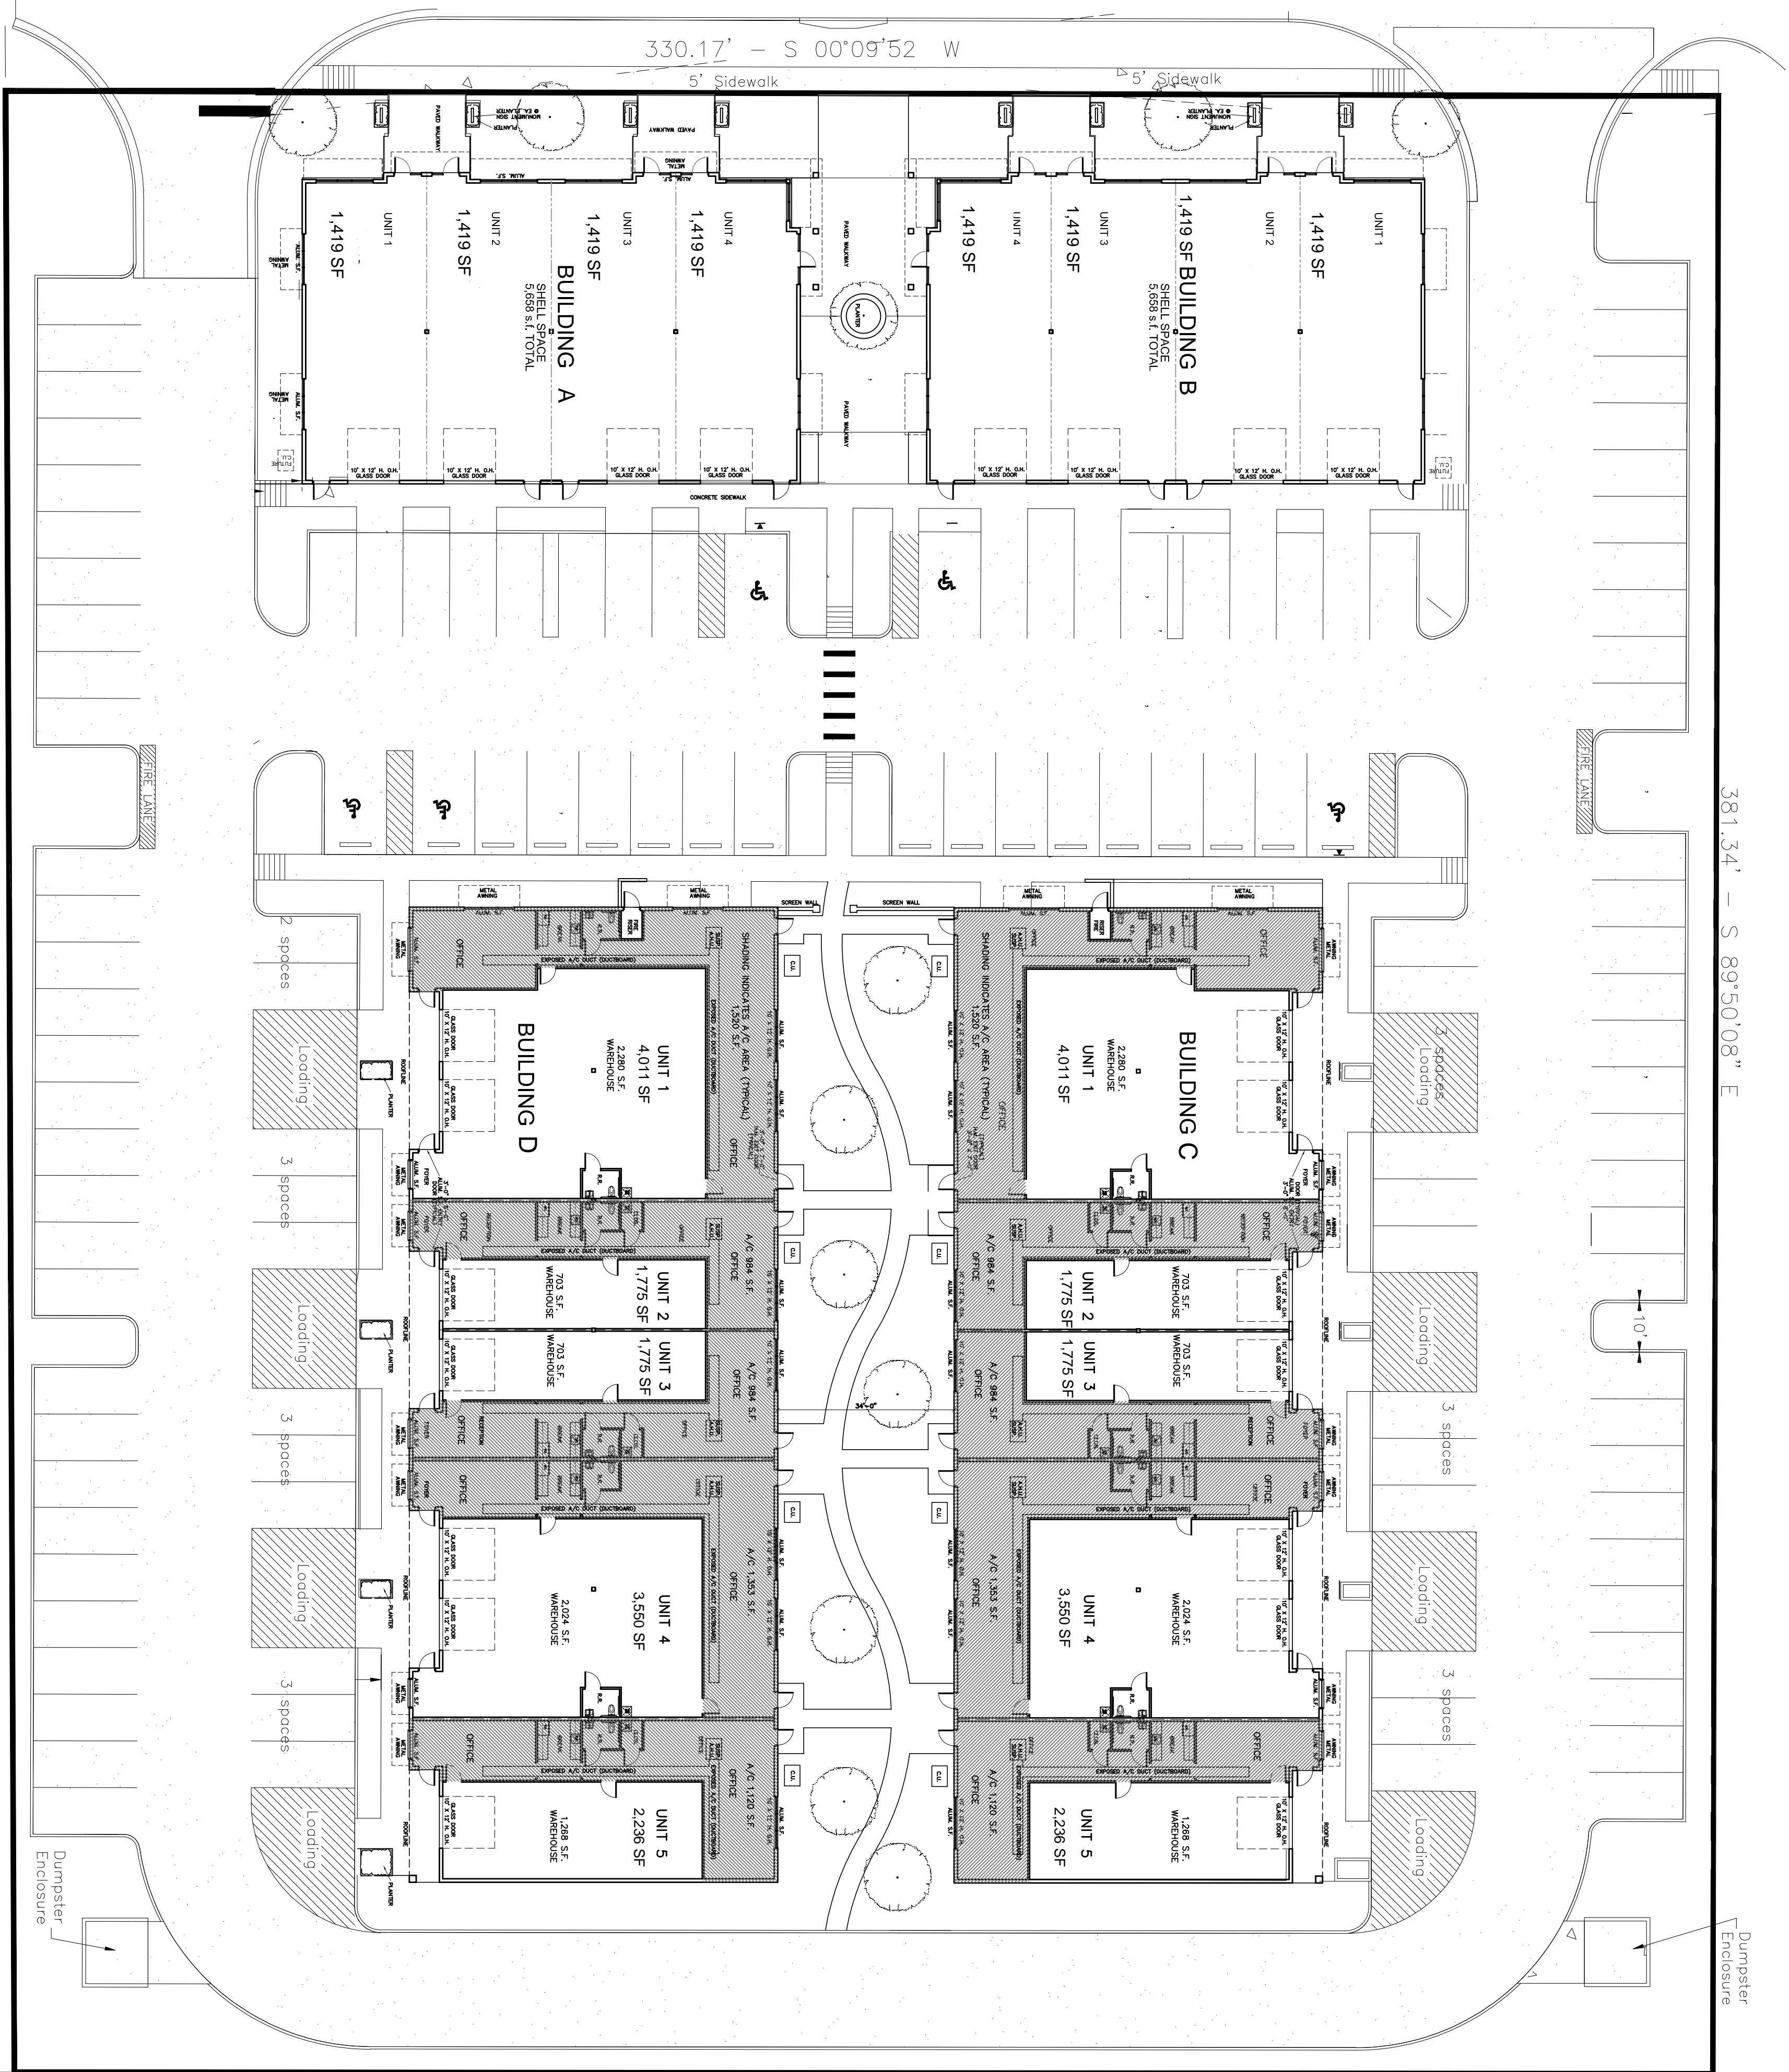

MASTER PLAN

NEW MIXED USE DEVELOPMENT
WINTER GARDEN FLEX
771 GARDEN COMMERCIAL PARKWAY
WINTER GARDEN, FLORIDA